


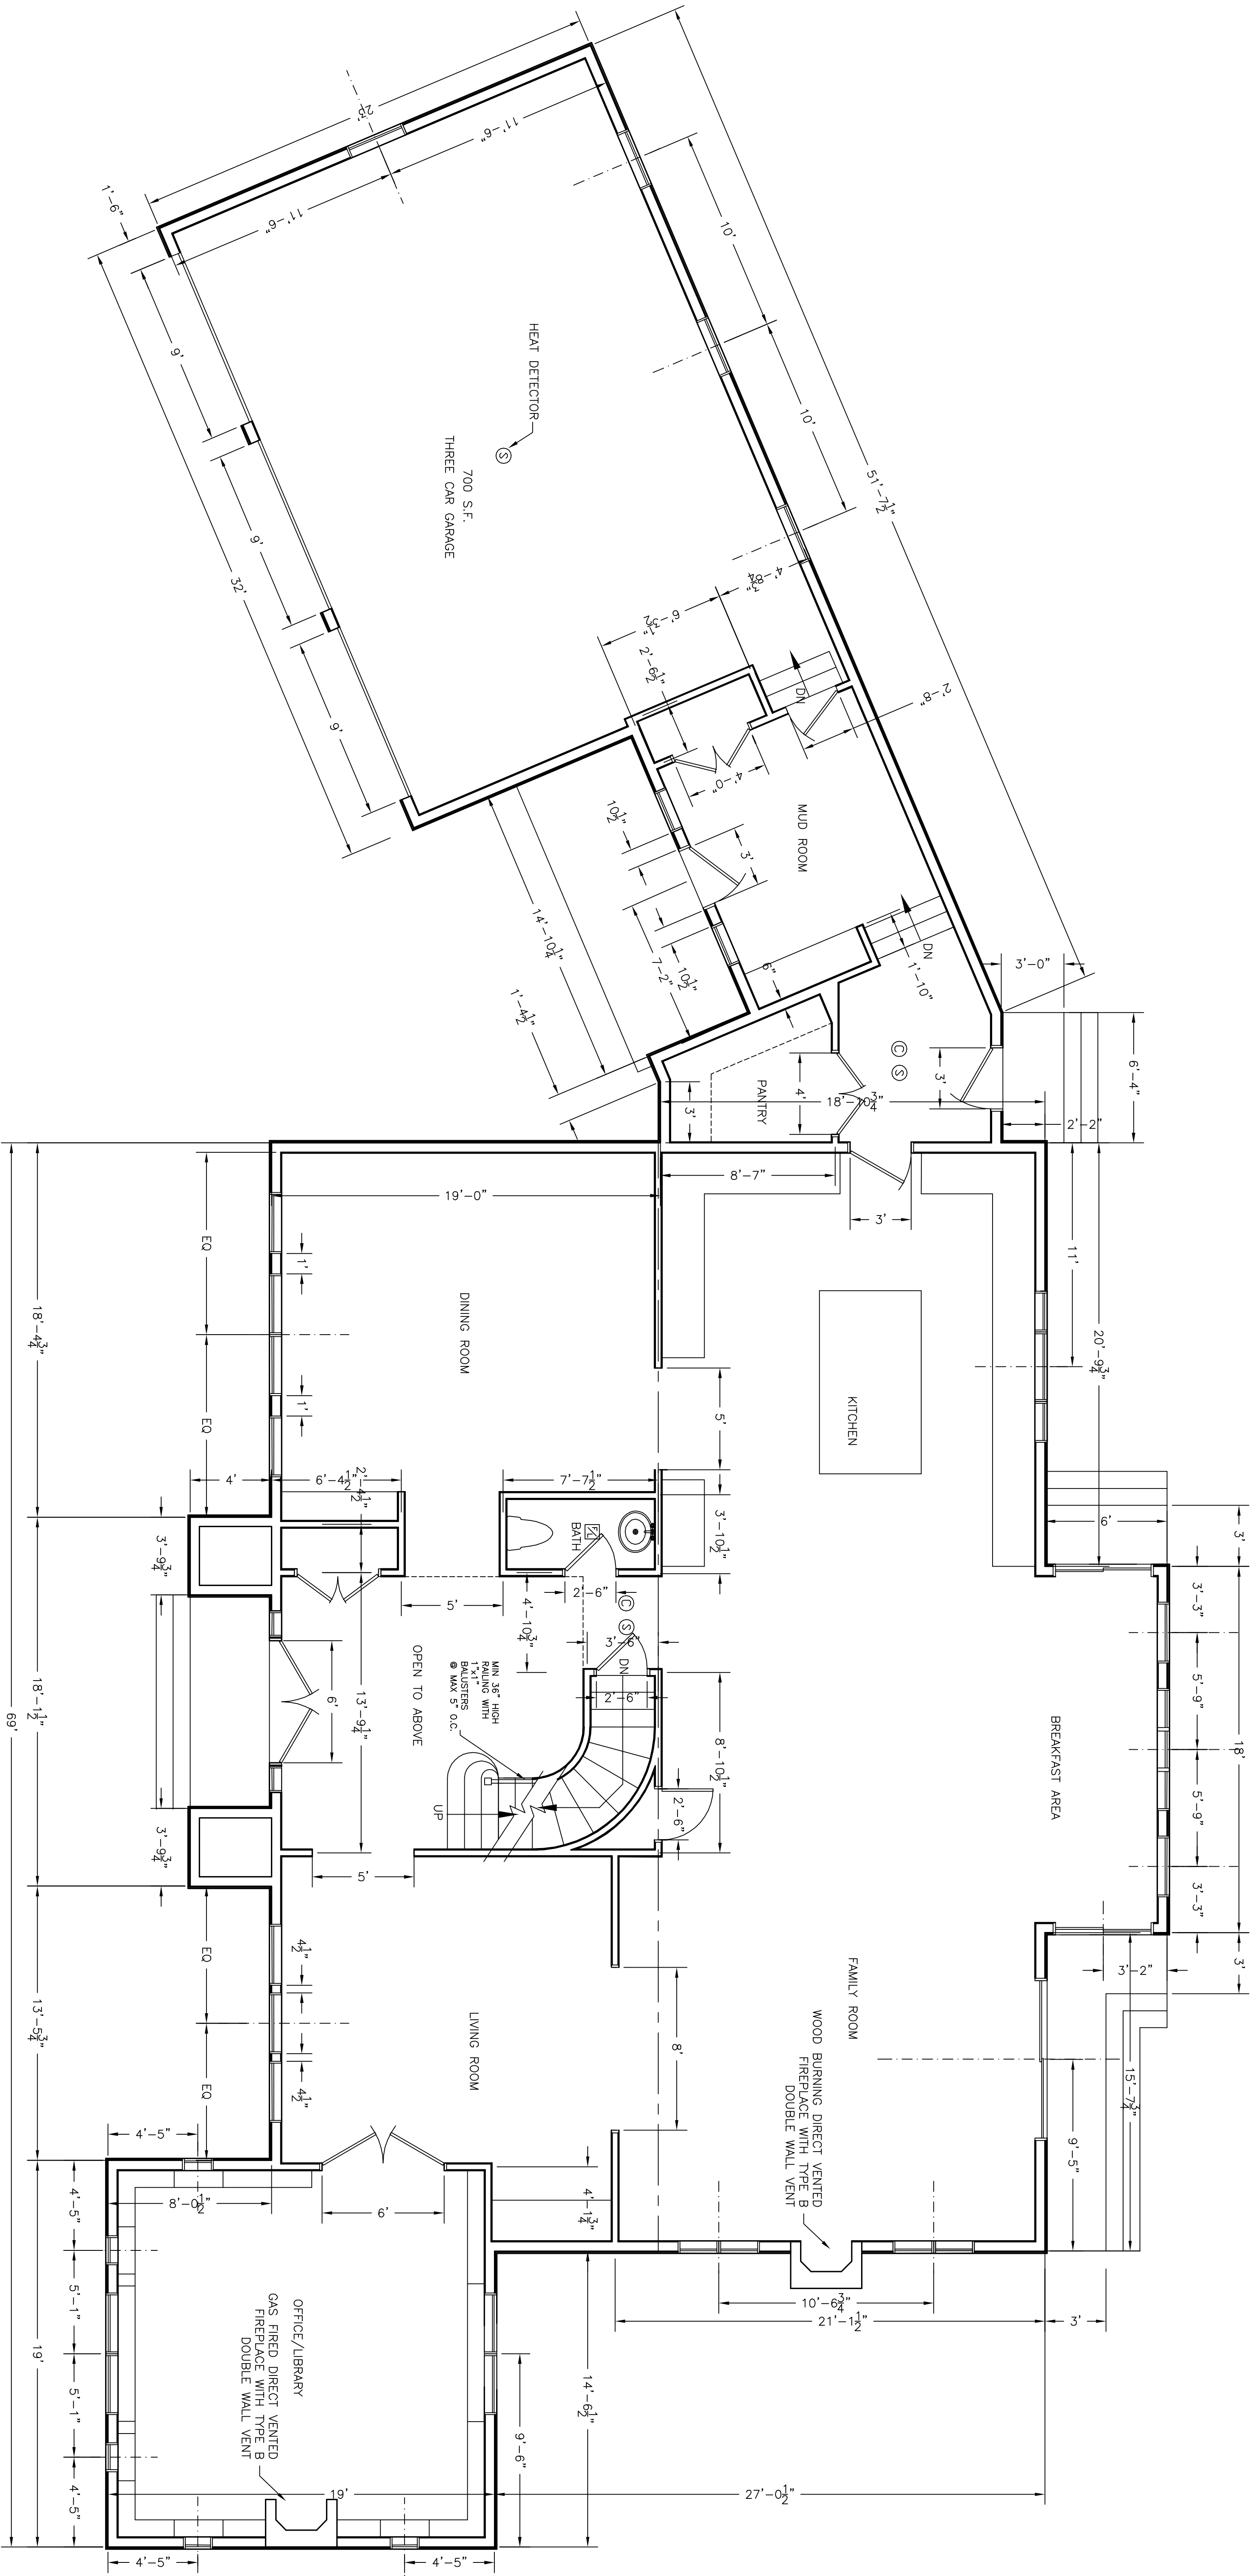

FLOOR AREA CALCULATION:

1ST FLOOR GROSS AREA	-	3493.94 S.F.
2ND FLOOR GROSS AREA	-	2502.06 S.F.
TOTAL GROSS AREA	-	5996.02 S.F.
FLOOR AREA RATIO	-	5996.02/92347.20=6.5%

REVISION

DATE

All legal rights including, but not limited to, copyright and design patent rights, in the designs, arrangements and plans shown on this document, are the property of RAV Assoc., Inc. They may not be used or copied in whole or in part, except in connection with the project, without the prior written consent of RAV Assoc., Inc. RAV Assoc., Inc. reserves the right to make changes to the designs, arrangements and plans shown on this document at any time without notice. The user of these designs and plans shall be responsible for all dimensions and conditions on this project and RAV Assoc., Inc. must be notified of any variation from the dimensions and conditions shown by these drawings.

FIRST FLOOR PLAN

2 INDIAN HILL ROAD
WESTON, MASSACHUSETTS

RAV & ASSOC., Inc.

P.O. BOX 359

CANTON, MASSACHUSETTS 02021

TELEPHONE: (781) 449-8300 FAX: (781) 449-8305

SCALE: 1/4"=1'

APPROVED:	RAV.	DESIGNED BY:	LM.	DRAWING NO.
DATE:	4/1/10	DRAWN BY:	V.P.	A-1
CHECKED BY:	RAV.			