


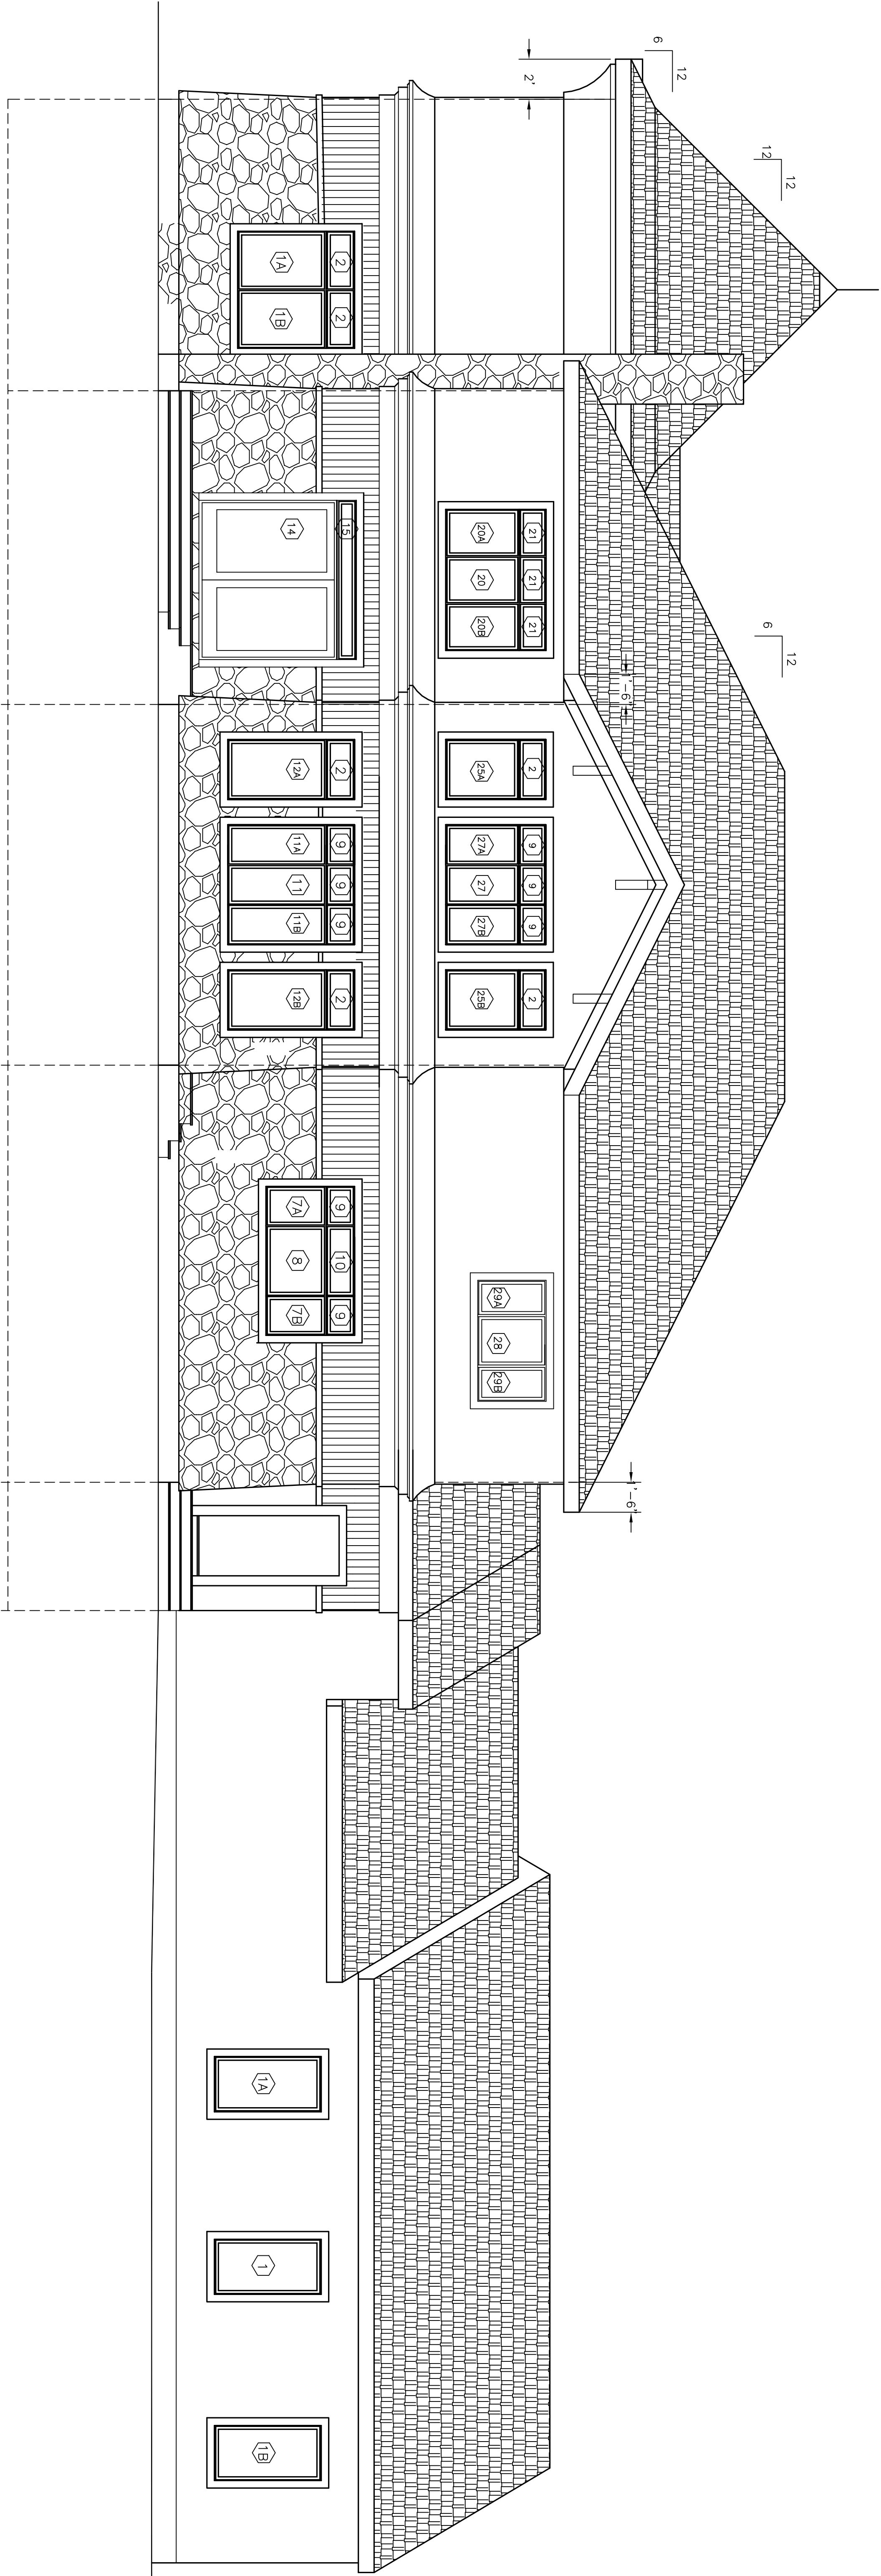

REAR ELEVATION

REVISION	
DATE	
All legal rights including, but not limited to, copyright and design patent rights, in the designs, arrangements and plans shown on this document, are the property of R&W Assoc., Inc. They may not be used or copied in whole or in part, except in connection with this project, without the prior written consent of R&W Assoc., Inc. The drawings are to be used for the construction of the project only. Any other use of the drawings is prohibited. Contractors shall verify and be responsible for all dimensions and conditions on this project, and R&W Assoc., Inc. must be notified of any variation from the drawings and conditions shown by these drawings.	

REAR ELEVATION

2 INDIAN HILL ROAD
WESTON, MASSACHUSETTS

R&W & ASSOC., INC.

P.O. BOX 359

CANTON, MASSACHUSETTS 02021

TELEPHONE: (781) 449-8300 FAX: (781) 449-8305

SCALE: 1/4"=1'

APPROVED: R.A.V. DESIGNED BY: I.M. DRAWING NO.

DATE: 4/1/10 DRAWN BY: V.P. CHECKED BY: R.A.V. A-4