




PROPOSED HOUSE ELEVATIONS
 RIDGE: 296.1±
 F.FLOOR: 266.9±
 TOC: 265.5
 G.SLAB (BACK): 263.5
 G.SLAB (FRONT): 263.0
 B.SLAB: 257.8±

- GENERAL NOTES**
1. THIS PLAN SHALL NOT BE USED TO ESTABLISH PROPERTY LINES. FOR ADDITIONAL PROPERTY LINE INFORMATION SEE DEED IN BOOK 887, PAGE 92 RECORDED AT THE MIDDLESEX REGISTRY OF DEEDS.
 2. THIS PLAN REFERS TO THE TOWN OF WESTON ASSESSOR'S MAP 3, LOT 76.
 3. ZONING DISTRICT: RESIDENCE A.
 4. ALL ELEVATIONS SHOWN HEREON ARE BASED ON N.G.V.D. OF 1929.
 5. THE EXISTING PLANNETRIC SITE FEATURES ARE BASED ON FIELD INSTRUMENT SURVEYS PERFORMED BY THE JILLSON COMPANY BETWEEN OCTOBER 2009 AND AUGUST 2010.
 6. THE EXISTING UNDERGROUND UTILITY LOCATIONS SHALL BE FIELD VERIFIED BY THE CONTRACTOR PRIOR TO CONSTRUCTION.
 7. FOR ADDITIONAL INFORMATION REGARDING THE PROPOSED SEPTIC LEACHING AREA REFER TO THE PLAN PREPARED BY THE JILLSON COMPANY ENTITLED "PROPOSED SEWAGE DISPOSAL SYSTEM" DATED 2/3/10.

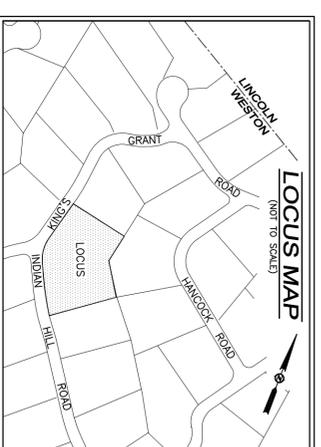

LEGEND

---268---	EXISTING 2' CONTOUR INTERVAL
---266---	EXISTING 4' CONTOUR
---	PROPOSED CONTOUR
---	EXISTING DRAINAGE CATCH BASIN
---	EXISTING GAS SVALE
---	PROPOSED GAS SERVICE
---	EXISTING WATER GATE
---	PROPOSED WATER SERVICE
---	EXISTING UTILITY POLE
---	EXISTING OVERHEAD WIRES
---	PROPOSED UNDERGROUND UTILITY SERVICE
---	PROPOSED DRAINAGE PIPE
---	PROPOSED FOUNDATION DRAIN PIPE
---	PROPOSED ROOF DRAIN
---	PROPOSED RECHARGE BASIN
---	PROPOSED TOP OF RETAINING WALL ELEVATION
---	PROPOSED EROSION CONTROL BARRIER

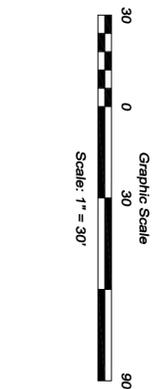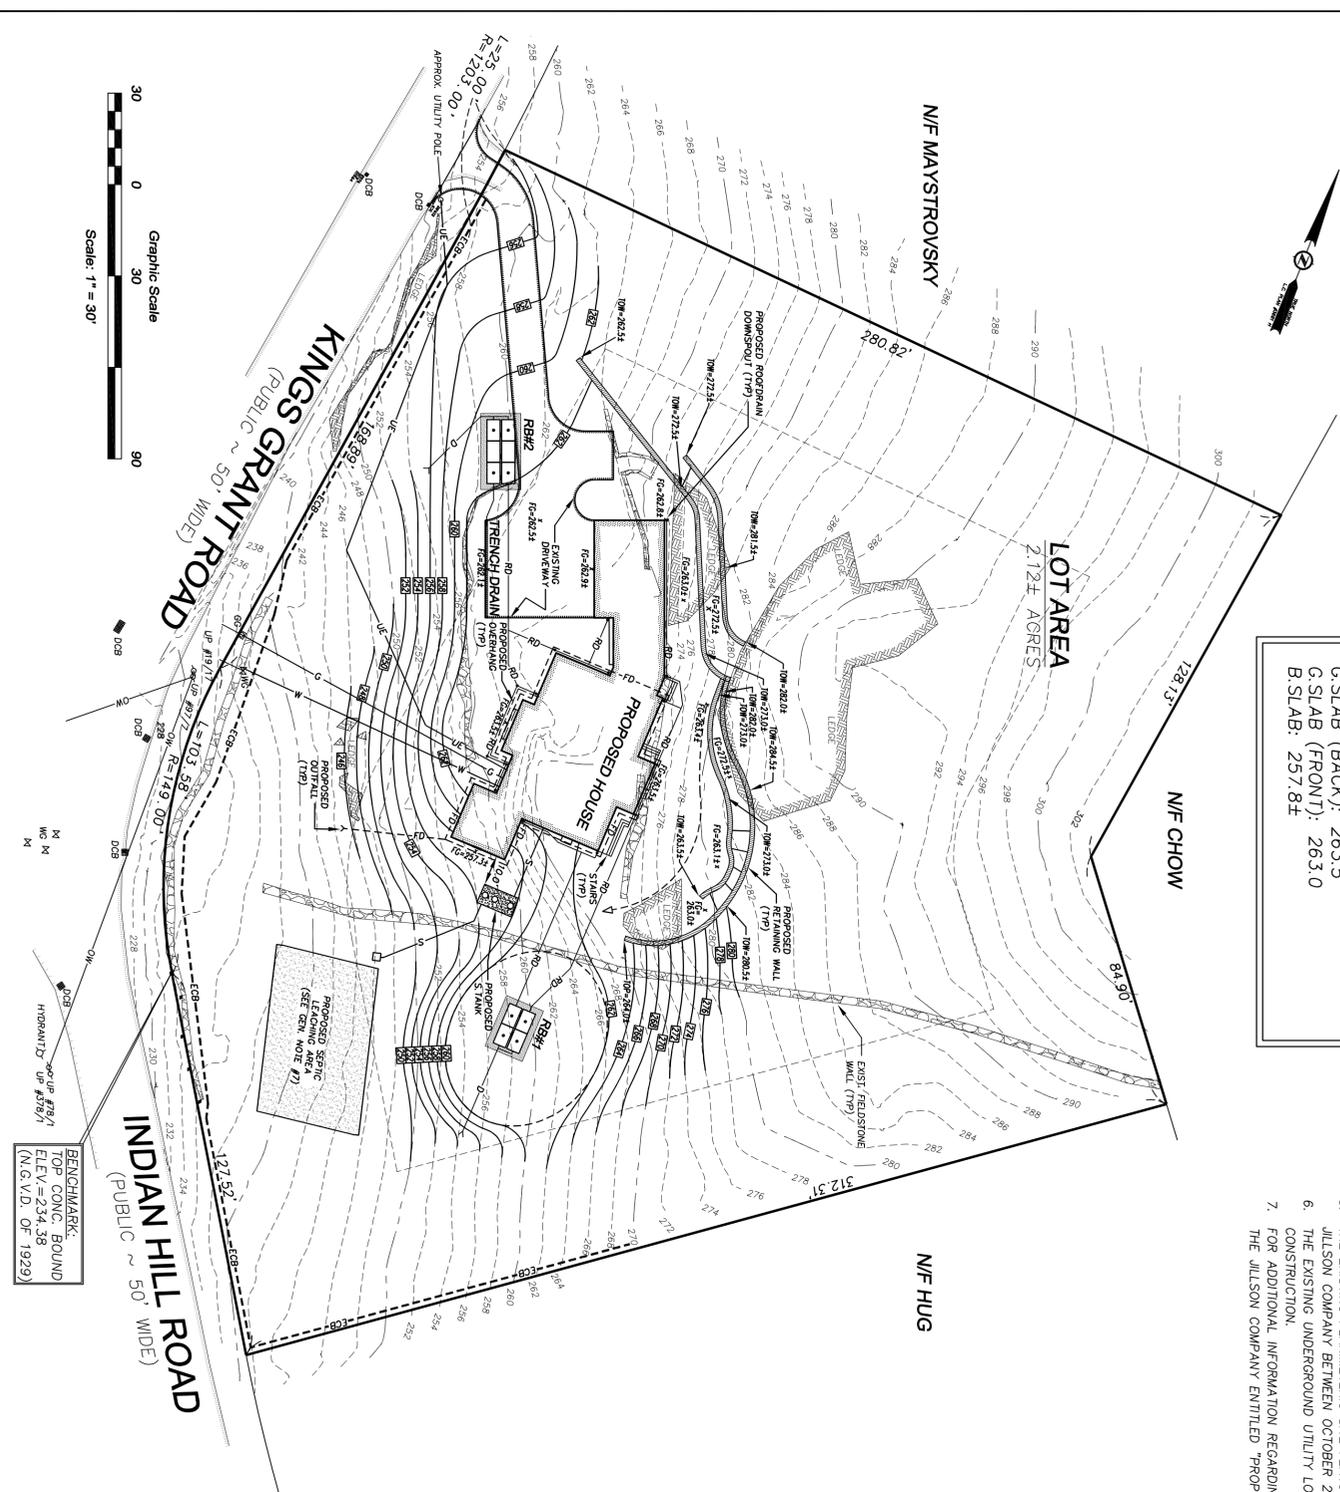

BENCHMARK
 TOP CONC. BOUND
 ELEV. = 234.58
 (N.G.V.D. OF 1929)

**"No. 2 Indian Hill Road
 Site Development Plan"**
 OF LAND
WESTON, MASS.

PREPARED FOR: ALTRÉ DEVELOPMENT, LLC
 69 LOWELL AVENUE
 NEWTON, MA 02460

SCALE: 1" = 30' DATE: 02 SEPTEMBER 2010

PREPARED BY: **THE JILLSON COMPANY, INC.**
 P.O. BOX 2135
 FRAMINGHAM, MA 01703
 (508) 483-0500
 www.jillsoncompany.com

JOB #2169