



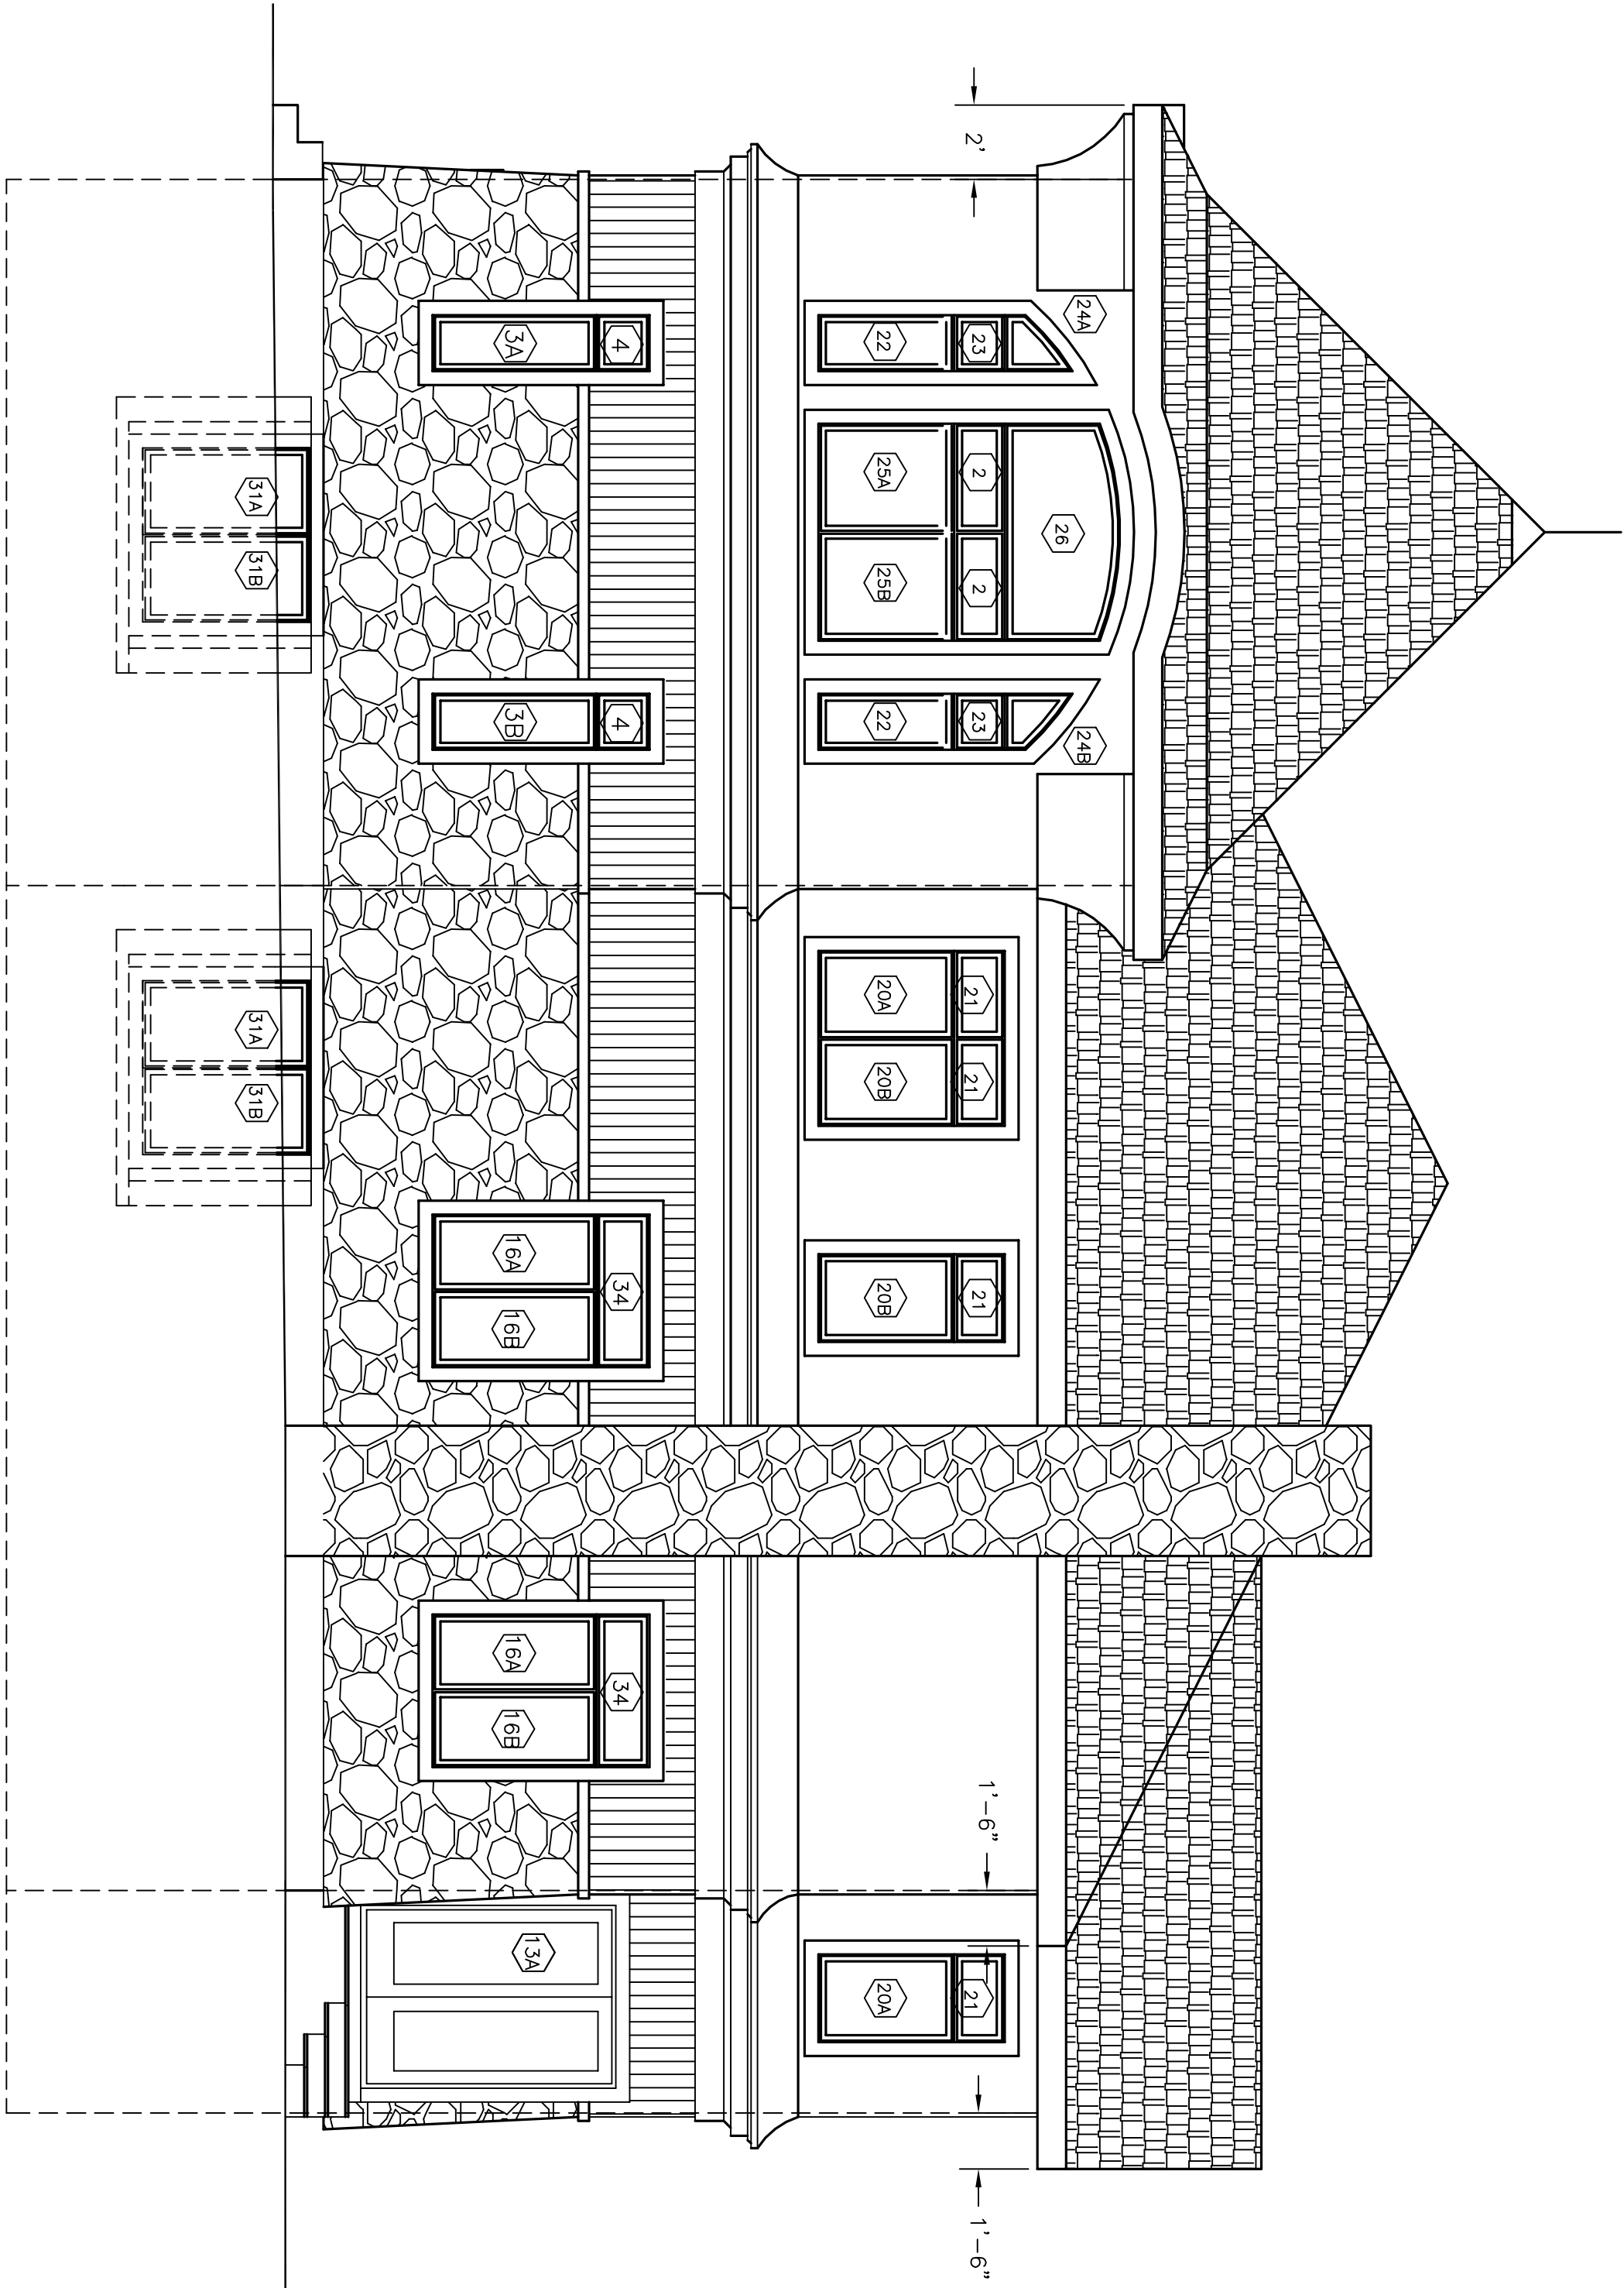


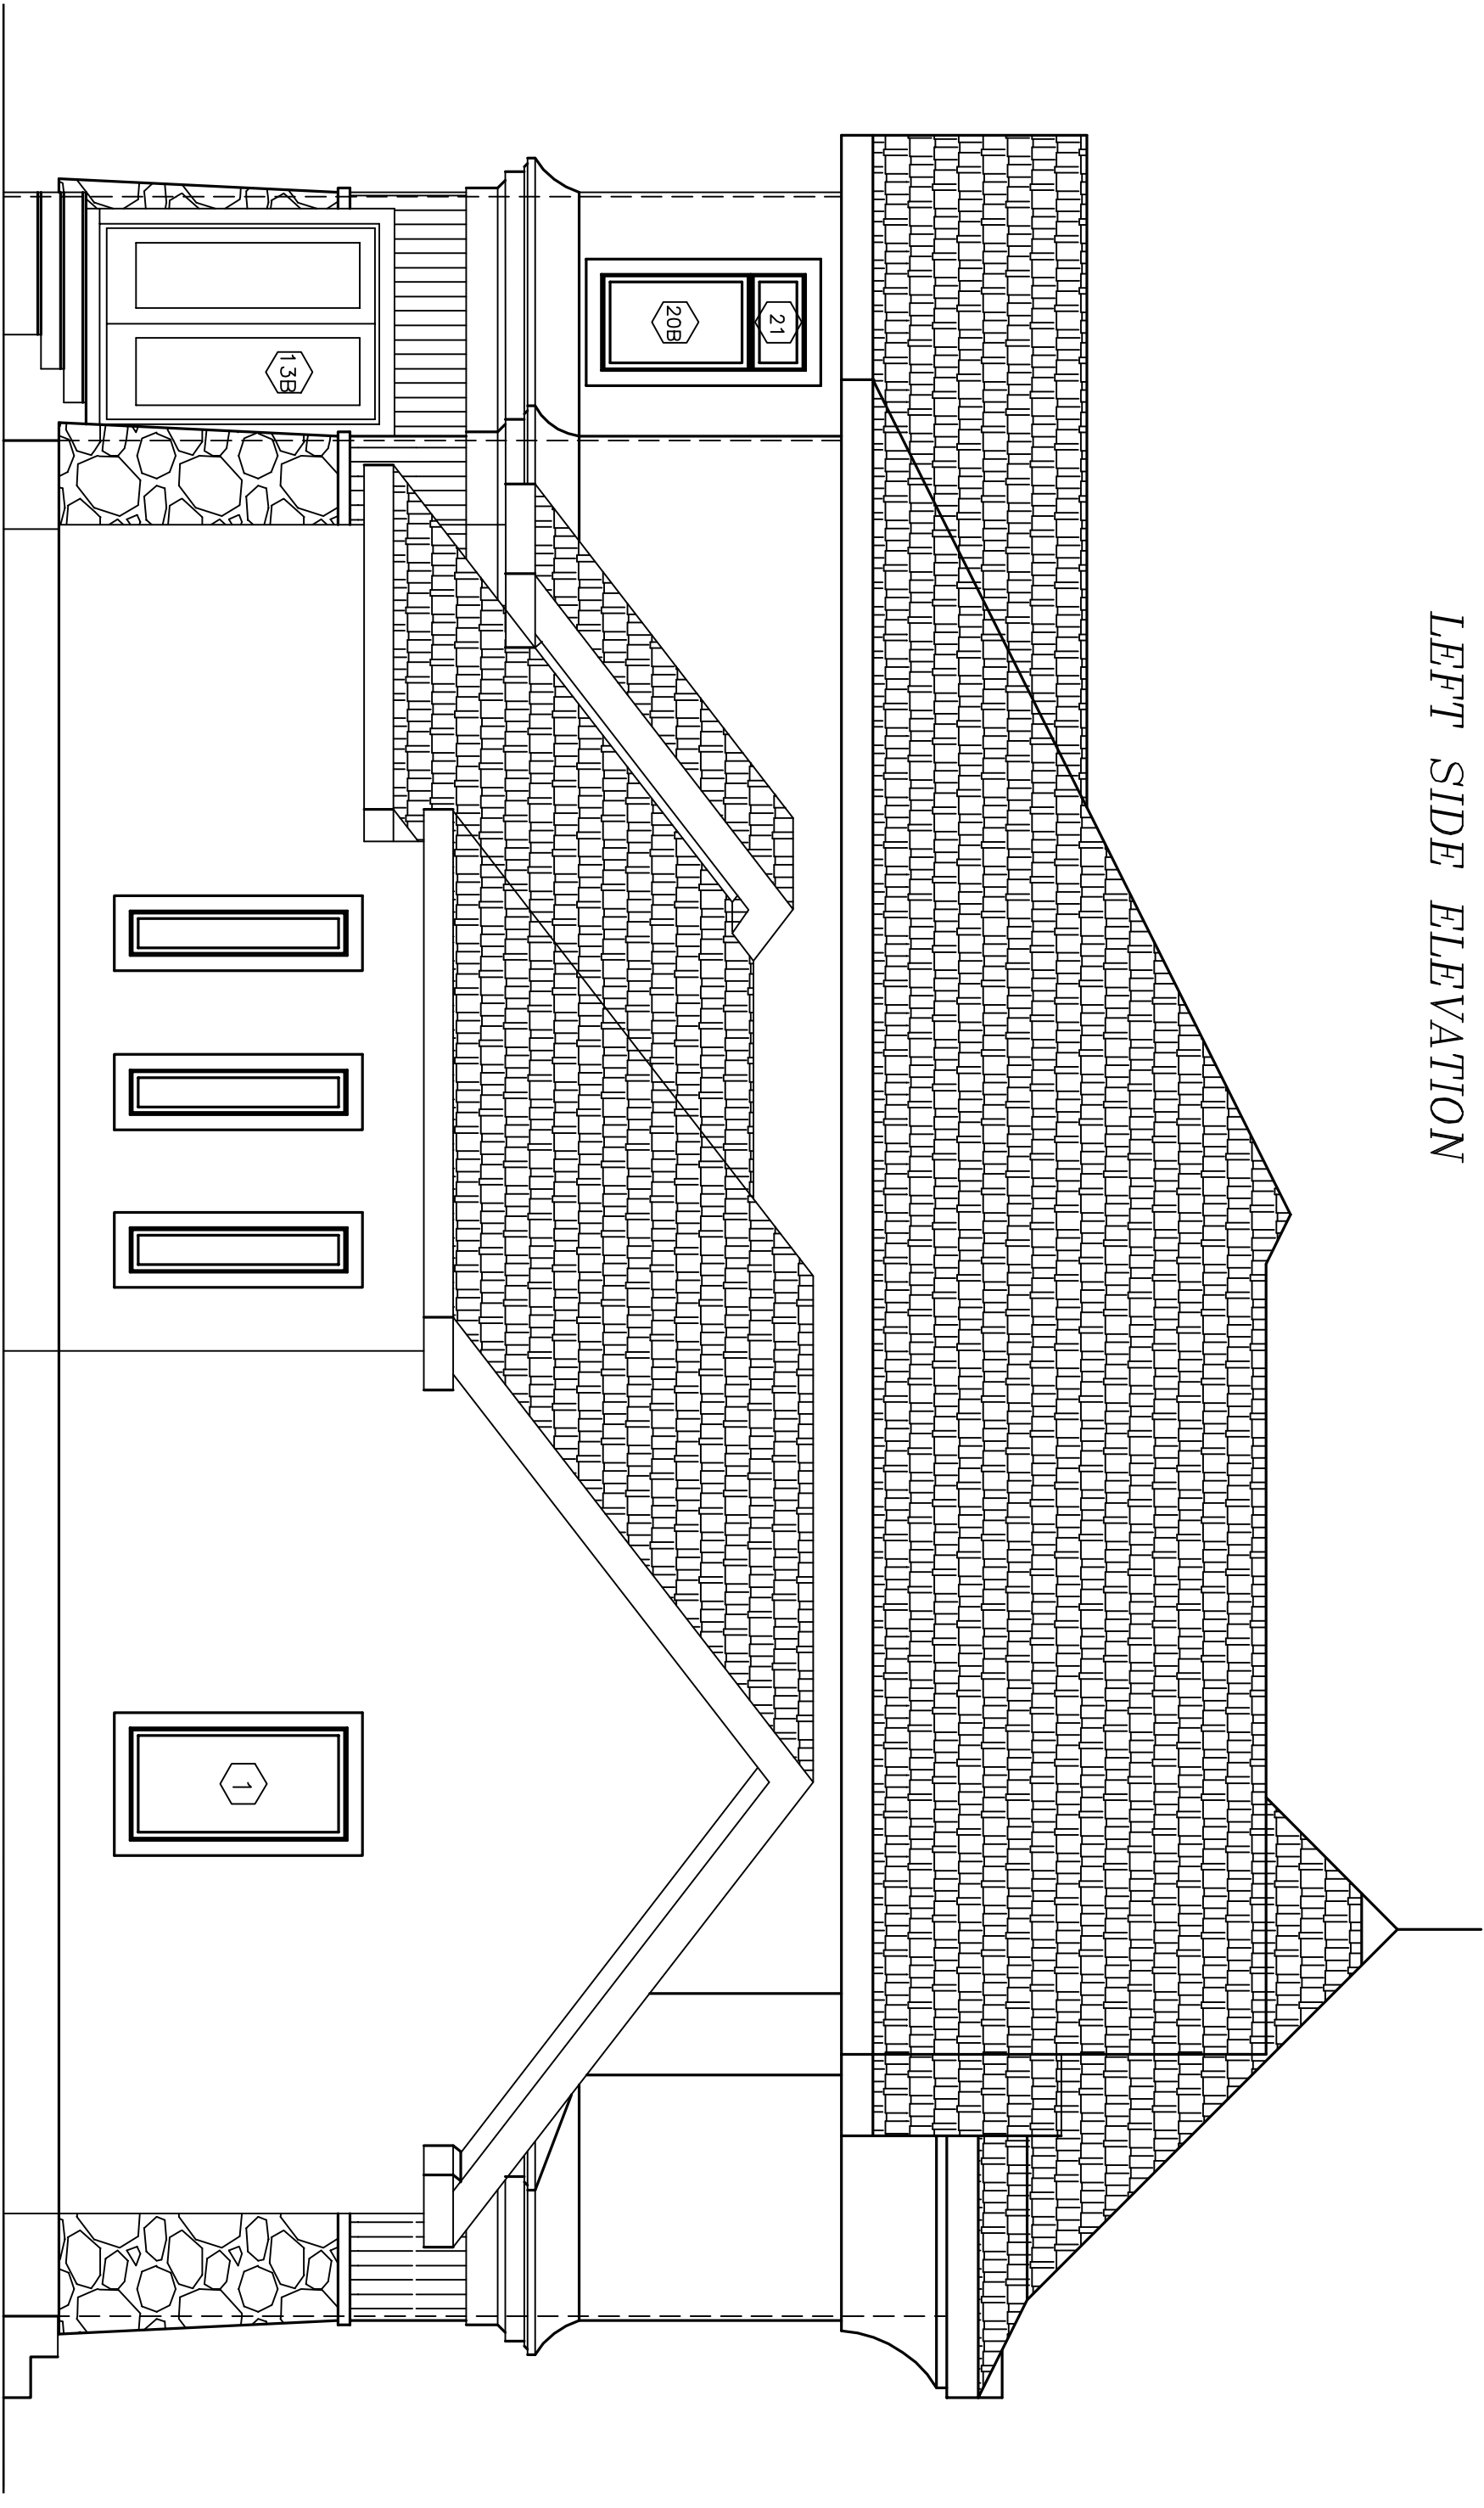


REVISION	
DATE	
All legal rights including, but not limited to, copyright and design patent rights, in the designs, arrangements and plans shown on this document, are the property of RAW&Soc., Inc. They may not be used or copied in whole or in part, except in connection with this project, without the prior written consent of RAW&Soc.

SIDE ELEVATIONS

2 INDIAN HILL ROAD
WESTON, MASSACHUSETTS

RAW & Assoc., Inc.

P.O. BOX 359

CANTON, MASSACHUSETTS 02021

TELEPHONE: (781) 449-8300 FAX: (781) 449-8305

SCALE: 1/4"=1'

APPROVED: R.A.V. DESIGNED BY: I.M. DRAWING No. A-5

DATE: 4/1/10 CHECKED BY: R.A.V.