



DATE

6/17/2011

DESCRIPTION

2 Indian Hill
Weston

TITLE

Basement

SCALE

Not to Scale

REVISED

6/13/2011: all locations and counts
revised based on Alex/Andy
6/15/2011: Stas/Alex/Craig
walkthrough revisions

DRAWN BY


Craig Heim

PAGE

1 OF 1

Design Center

69 Milk St, Suite 108
Westborough, Ma.
01581
Tel: 508-616-0952
Fax: 508-986-7021
www.simplehome.net

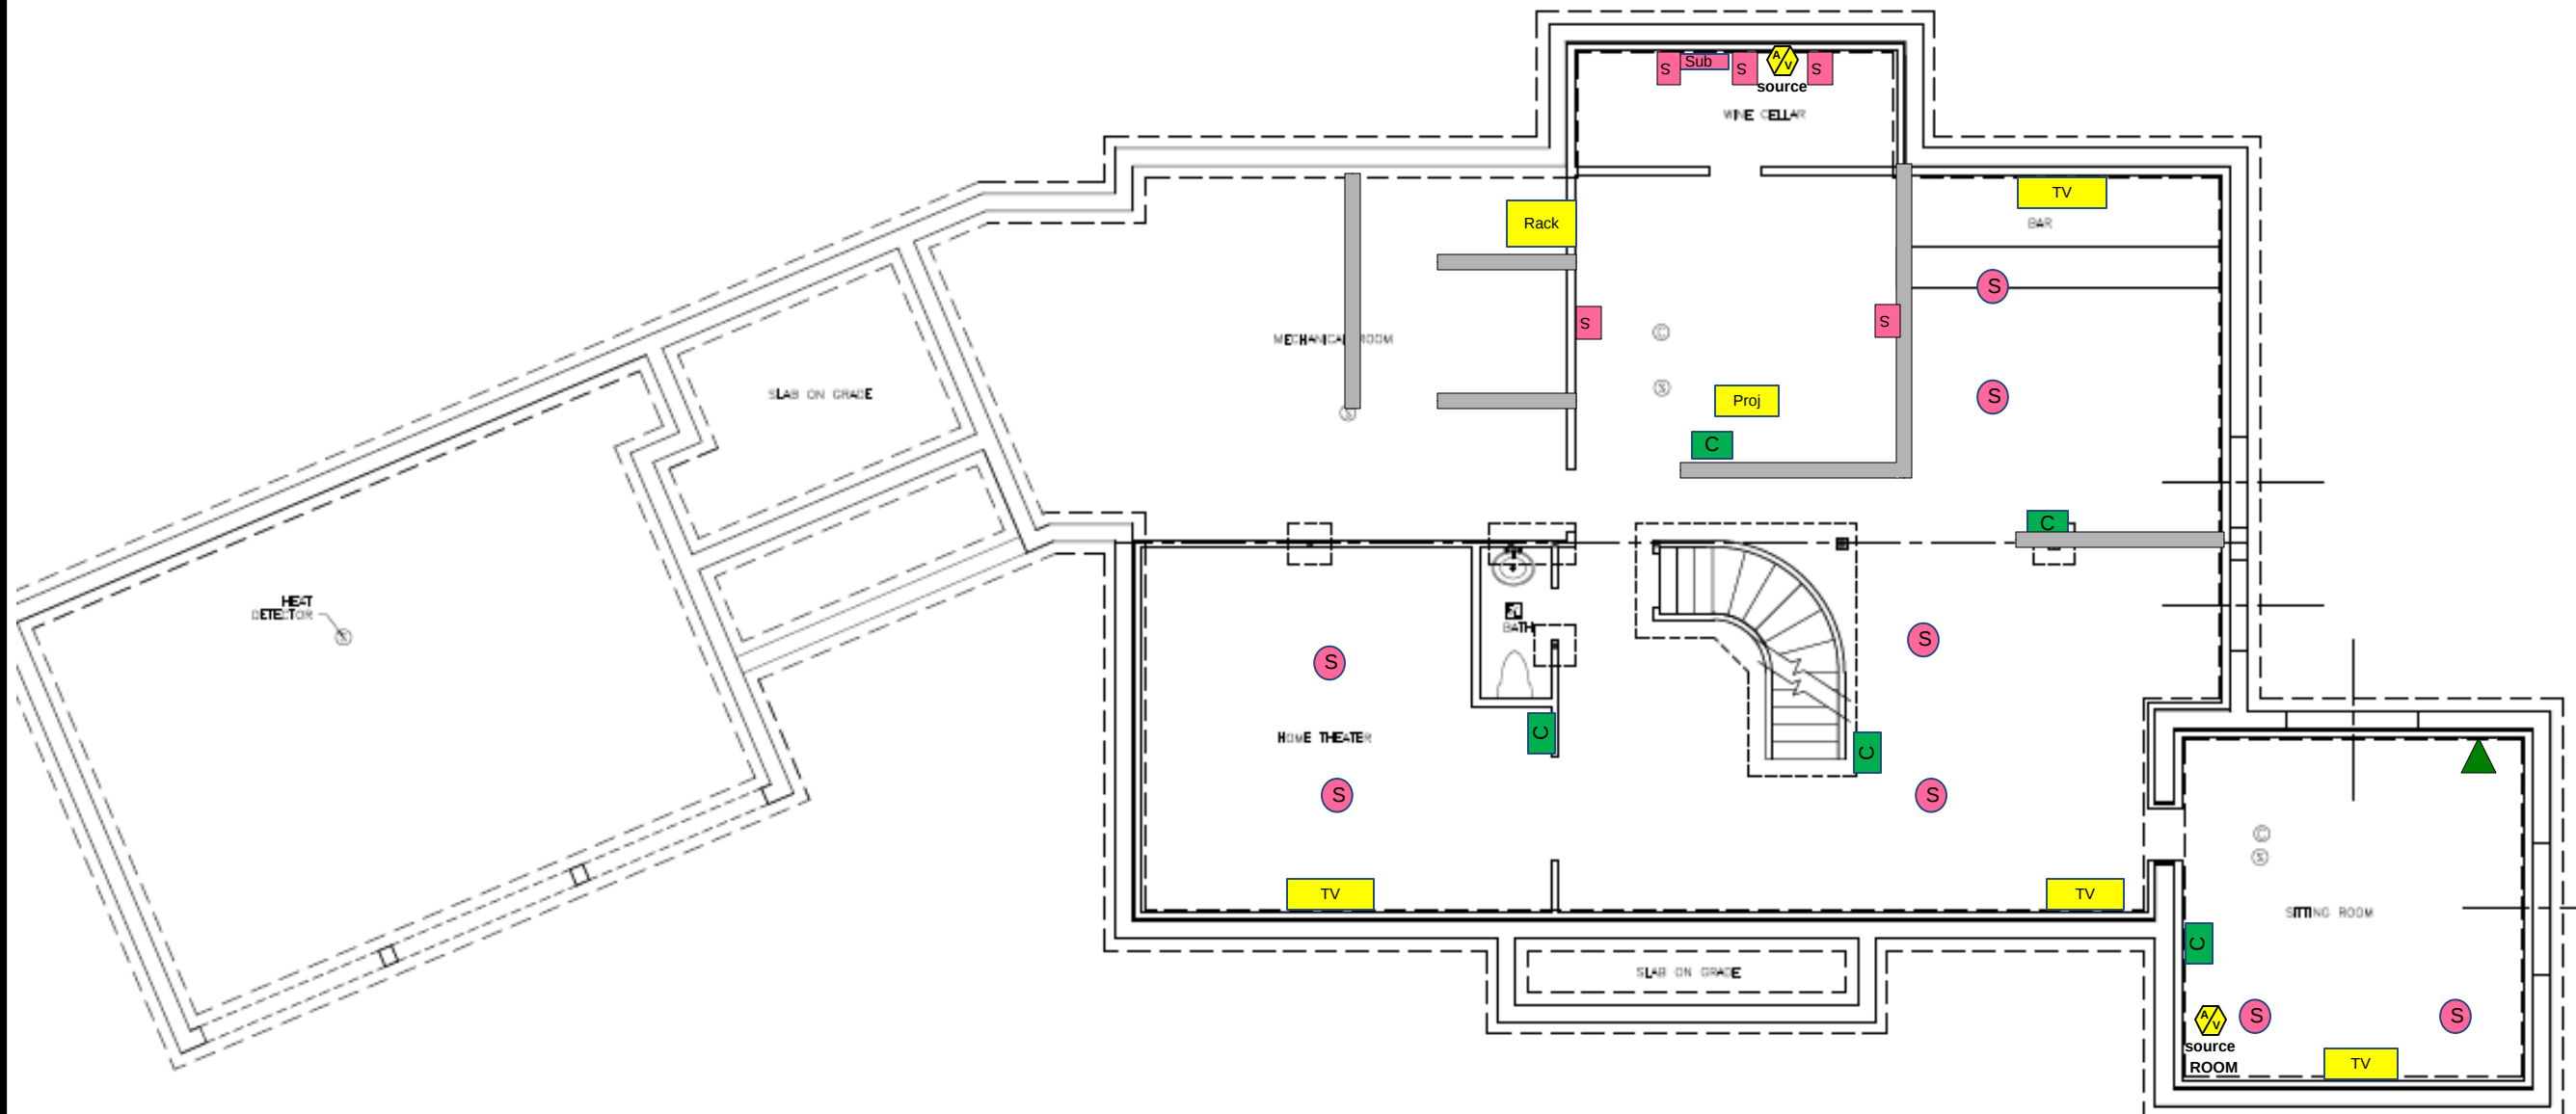

Icon Key

	In-Ceiling Speaker		Display / TV		Wireless Network		Temperature Sensor		Door Sensor
	In-Ceiling Single-Point Stereo Speaker		Speaker Bar		Wired Control		Surveillance Camera		Garage Door Control
	In-Wall Speaker		TV Wall Plate		Wireless/Portable Control		Occupancy Sensor		Driveway Sensor
	Invisible Speaker		Audio/Video Source		Door Station		Daylight Sensor		
	In-Wall Subwoofer		Telephone/Network						



DATE

6/17/2011

DESCRIPTION

2 Indian Hill
Weston

TITLE

Main Floor

SCALE

Not to Scale

REVISED

6/13/2011: all locations and counts
revised based on Alex/Andy
6/15/2011: Stas/Alex/Craig
walkthrough revisions

DRAWN BY


Craig Heim

PAGE

1 OF 1

Design Center

69 Milk St, Suite 108
Westborough, Ma.
01581
Tel: 508-616-0952
Fax: 508-986-7021
www.simplehome.net

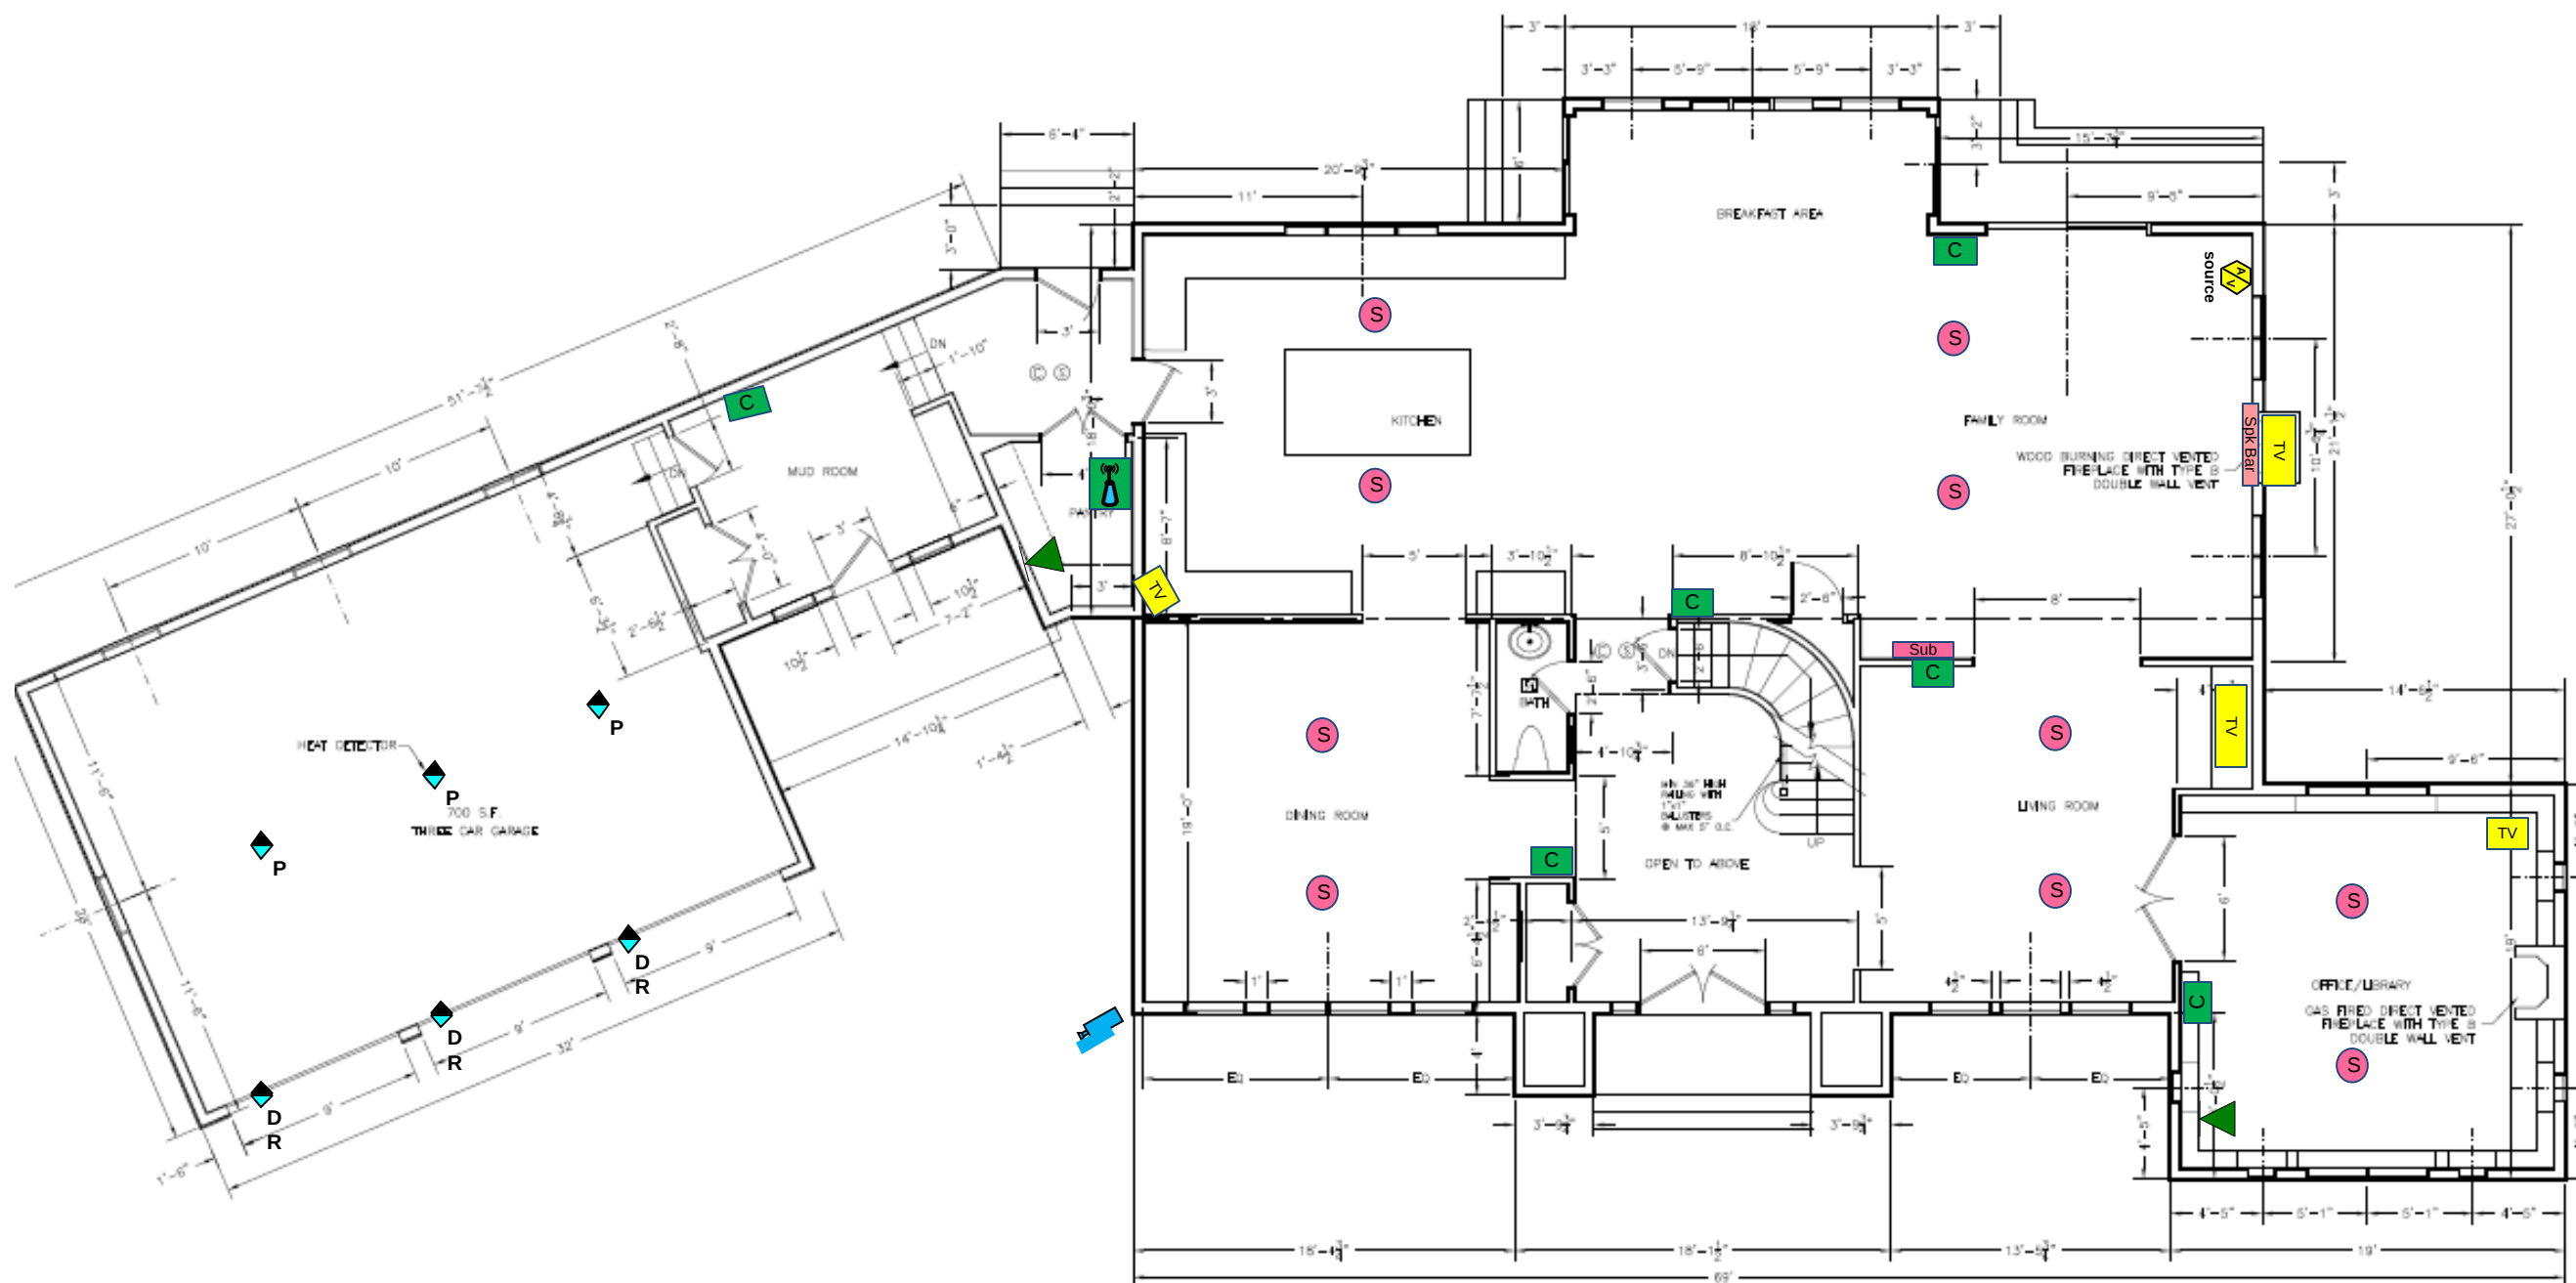On-Wall Exterior
Speaker

Icon Key

	In-Ceiling Speaker		Display / TV		Wireless Network		Temperature Sensor		Door Sensor
	In-Ceiling Single-Point Stereo Speaker		Speaker Bar		Wired Control		Surveillance Camera		Garage Door Control
	In-Wall Speaker		TV Wall Plate		Wireless/Portable Control		Occupancy Sensor		Driveway Sensor
	Invisible Speaker		Audio/Video Source		Door Station		Daylight Sensor		
	In-Wall Subwoofer		Telephone/Network						



DATE

6/17/2011

DESCRIPTION

2 Indian Hill
Weston

TITLE

2nd Floor

SCALE

Not to Scale

REVISED

6/13/2011: all locations and counts
revised based on Alex/Andy
6/15/2011: Stas/Alex/Craig
walkthrough revisions

DRAWN BY

Craig Heim


PAGE

1 OF 1

Design Center

69 Milk St, Suite 108
Westborough, Ma.
01581
Tel: 508-616-0952
Fax: 508-986-7021
www.simplehome.net

Attic:
1 Structured
4 x RG6
1 x HDTV
2 x TelNet
2 x 14/4

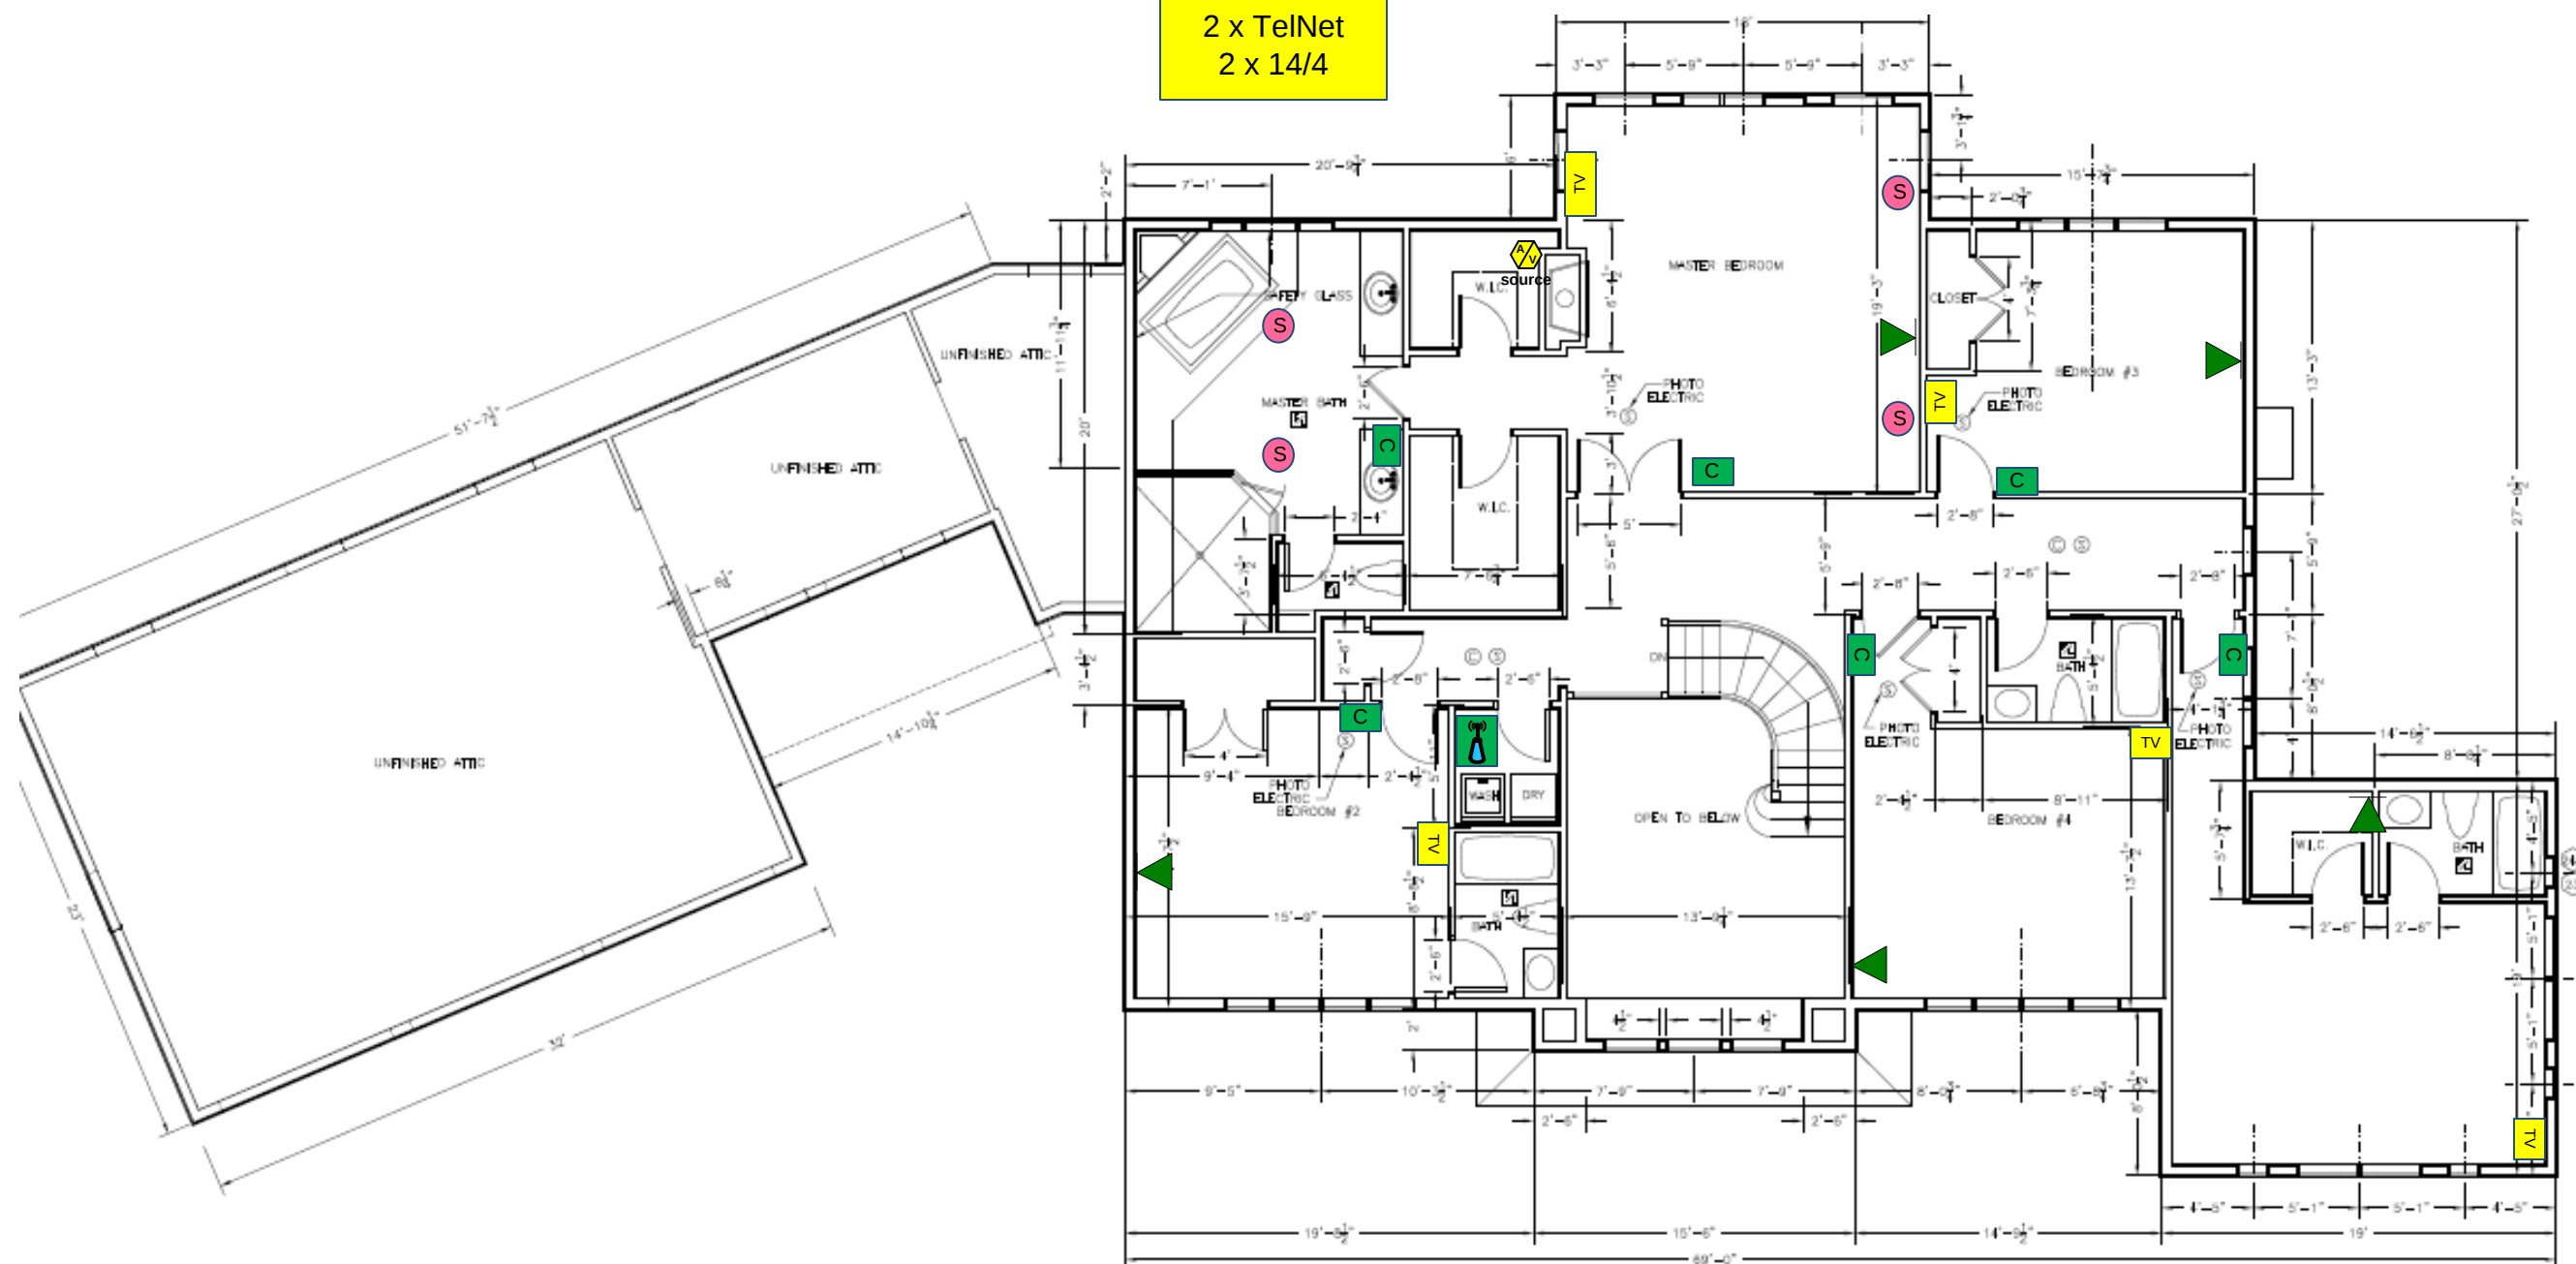

Icon Key

	In-Ceiling Speaker		Display / TV		Wireless Network		Temperature Sensor		Door Sensor
	In-Ceiling Single-Point Stereo Speaker		Speaker Bar		Wired Control		Surveillance Camera		Garage Door Control
	In-Wall Speaker		TV Wall Plate		Wireless/Portable Control		Occupancy Sensor		Driveway Sensor
	Invisible Speaker		Audio/Video Source		Door Station		Daylight Sensor		
	In-Wall Subwoofer		Telephone/Network						